


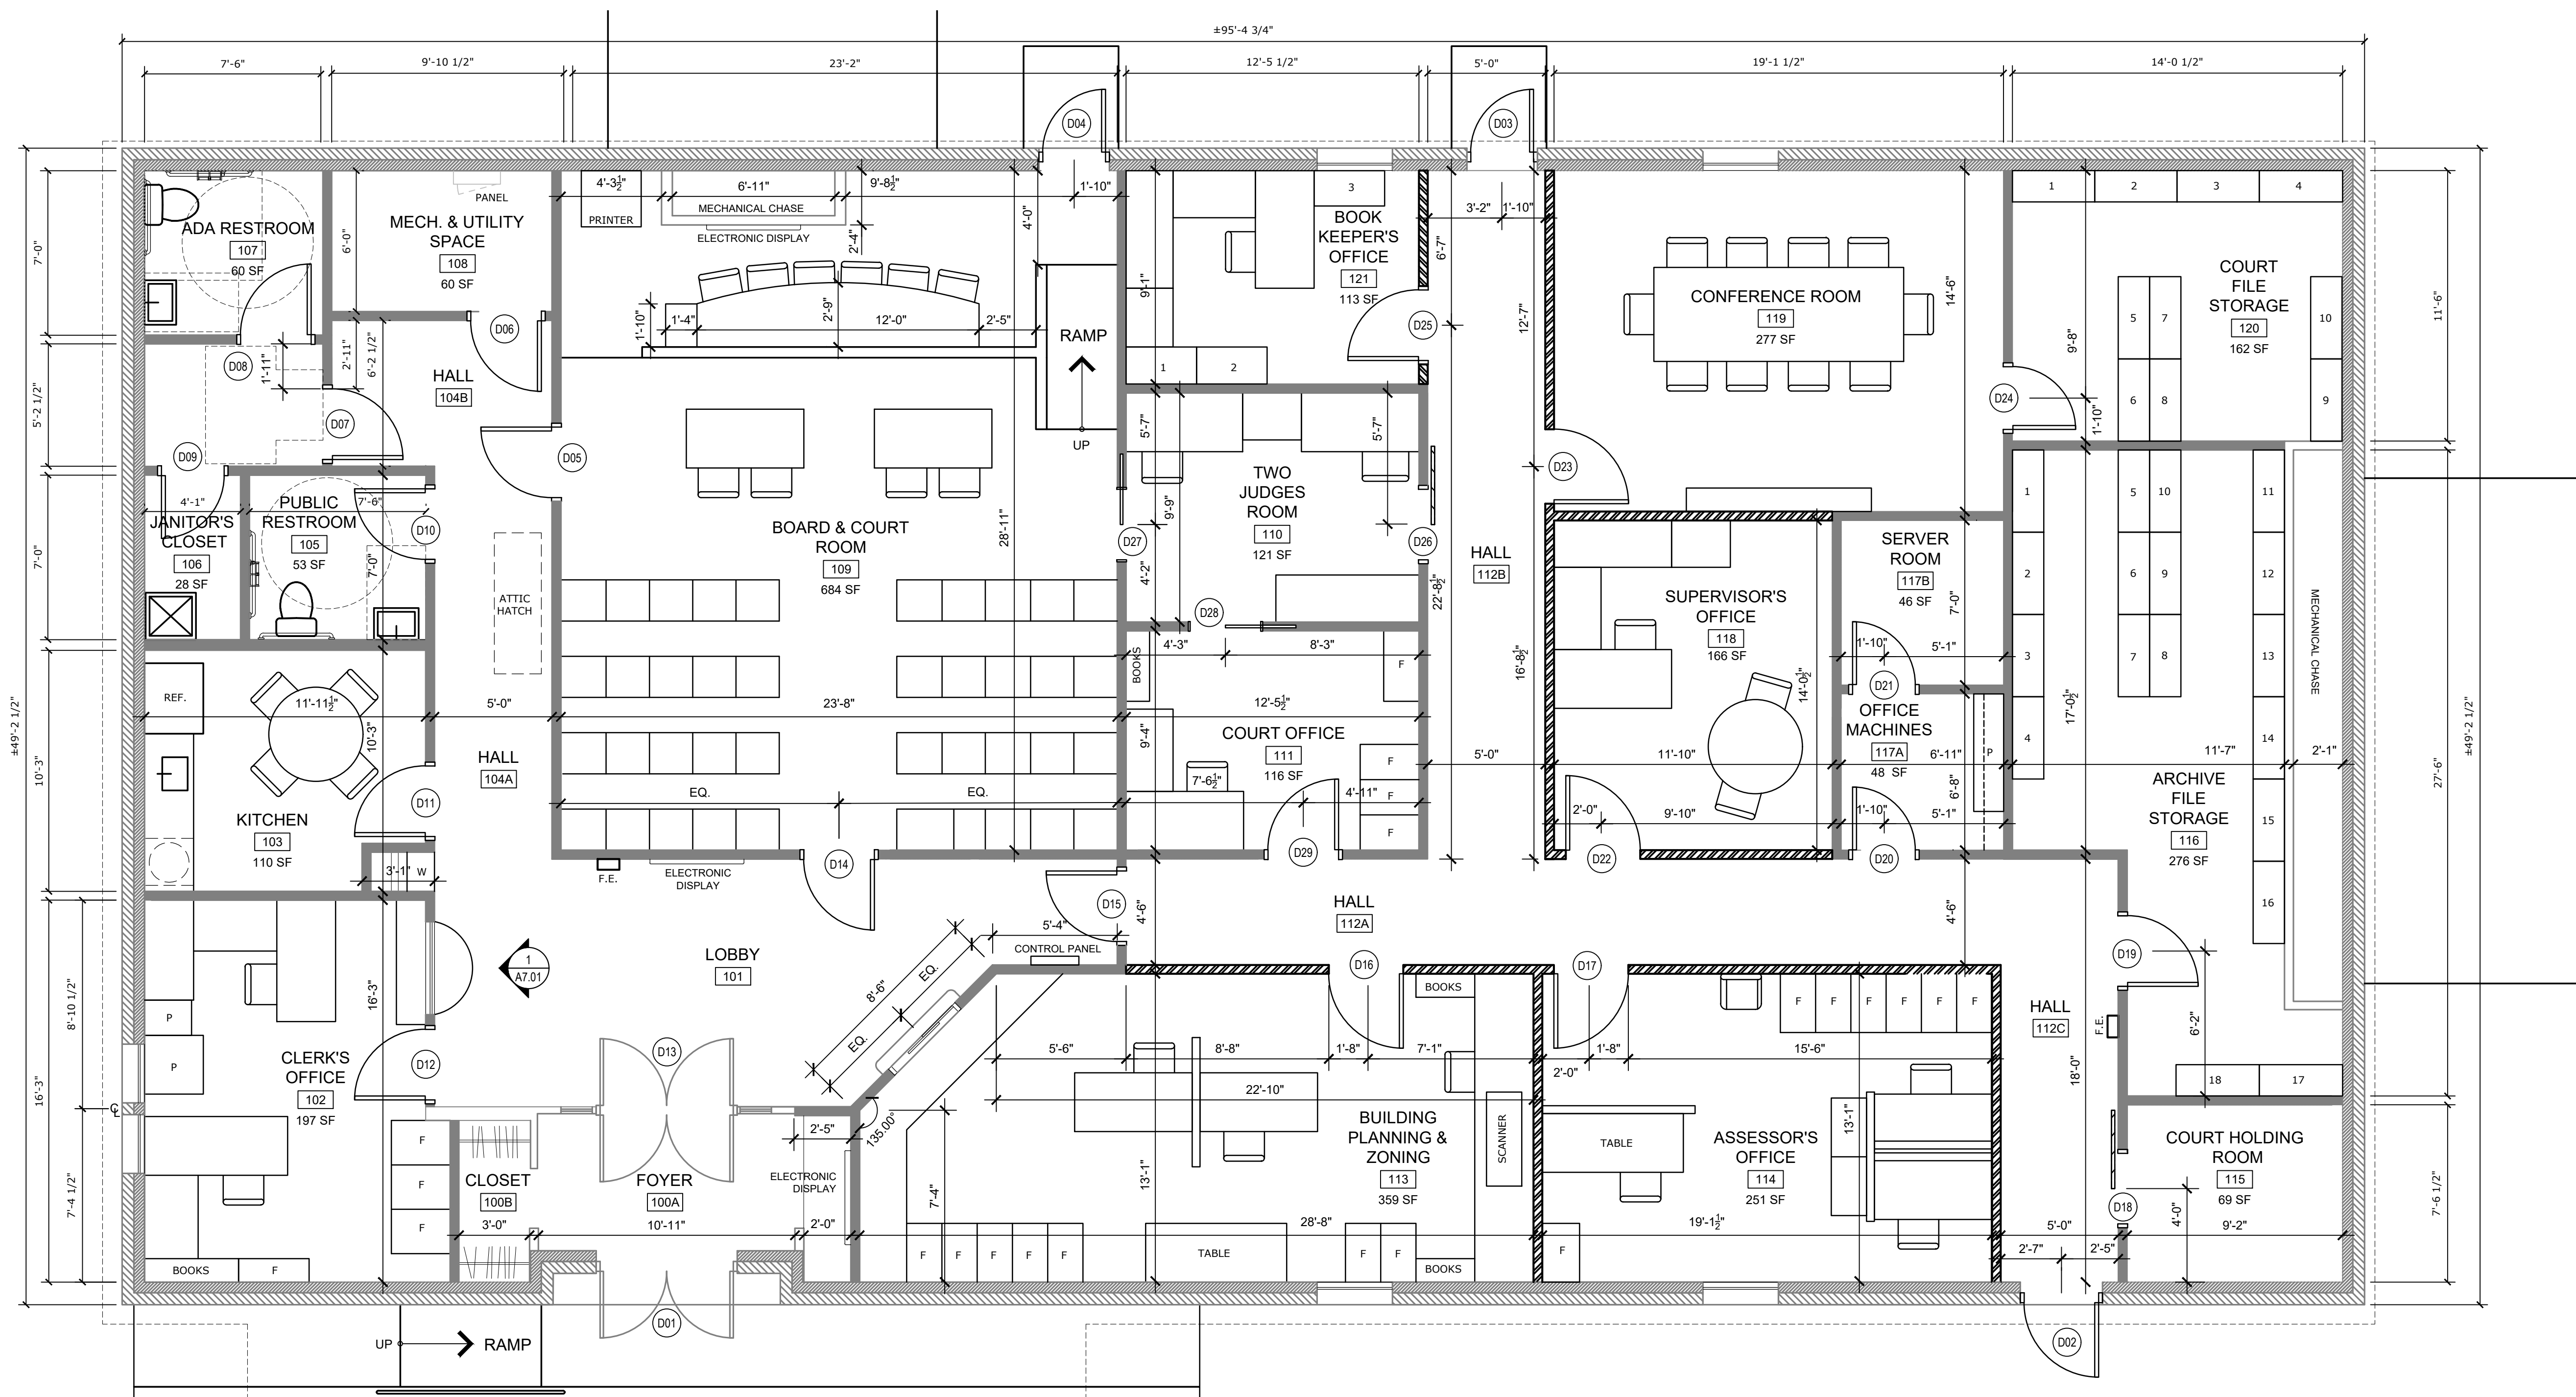

CARPORT

WALL TYPE SCHEDULE

	EXISTING EXTERIOR WALLS
	EXISTING FULL HEIGHT FRAMED WALLS
	NEW FULL HEIGHT FRAMED WALLS
	NEW MODULAR OFFICE SYSTEM WALLS
	NEW HALF WALLS

1
A2.01

PROPOSED FLOOR PLAN

1/4" = 1'-0"



NY Certificate of Authorization
Eng'r. No. 0018867
Date 08/10/28
Checked PM
Drawn DR/ND
PETER MANOUVELOS, R.A.
License No. 025189-1 | Exp. 08/31/28

Revisions:

UNAUTHORIZED ALTERATIONS OR
ADDITIONS TO THIS DOCUMENT IS A
VIOLATION OF SECTION 208 OF THE
NEW YORK STATE EDUCATION LAW.
THESE DOCUMENTS REMAIN THE
EXCLUSIVE PROPERTY OF THE
ENGINEER, AND MAY NOT BE USED
FOR ANY PURPOSE WHATSOEVER
WITHOUT THE WRITTEN CONSENT
OF THE ENGINEER.

Engineering,
Planning,
Architecture,
Surveying LLP

LAN
ASSOCIATES
252 Main Street, Goshen, New York 10924 | t. 845-615-0350 | f. 845-615-0351

PROPOSED FLOOR PLAN
NORTH EAST TOWN HALL
5603 RT. 22
MILLERTON, NY 12546

Job No. 4.1690.03
File No. 169003A201

A2.01